


上水道整備状況図

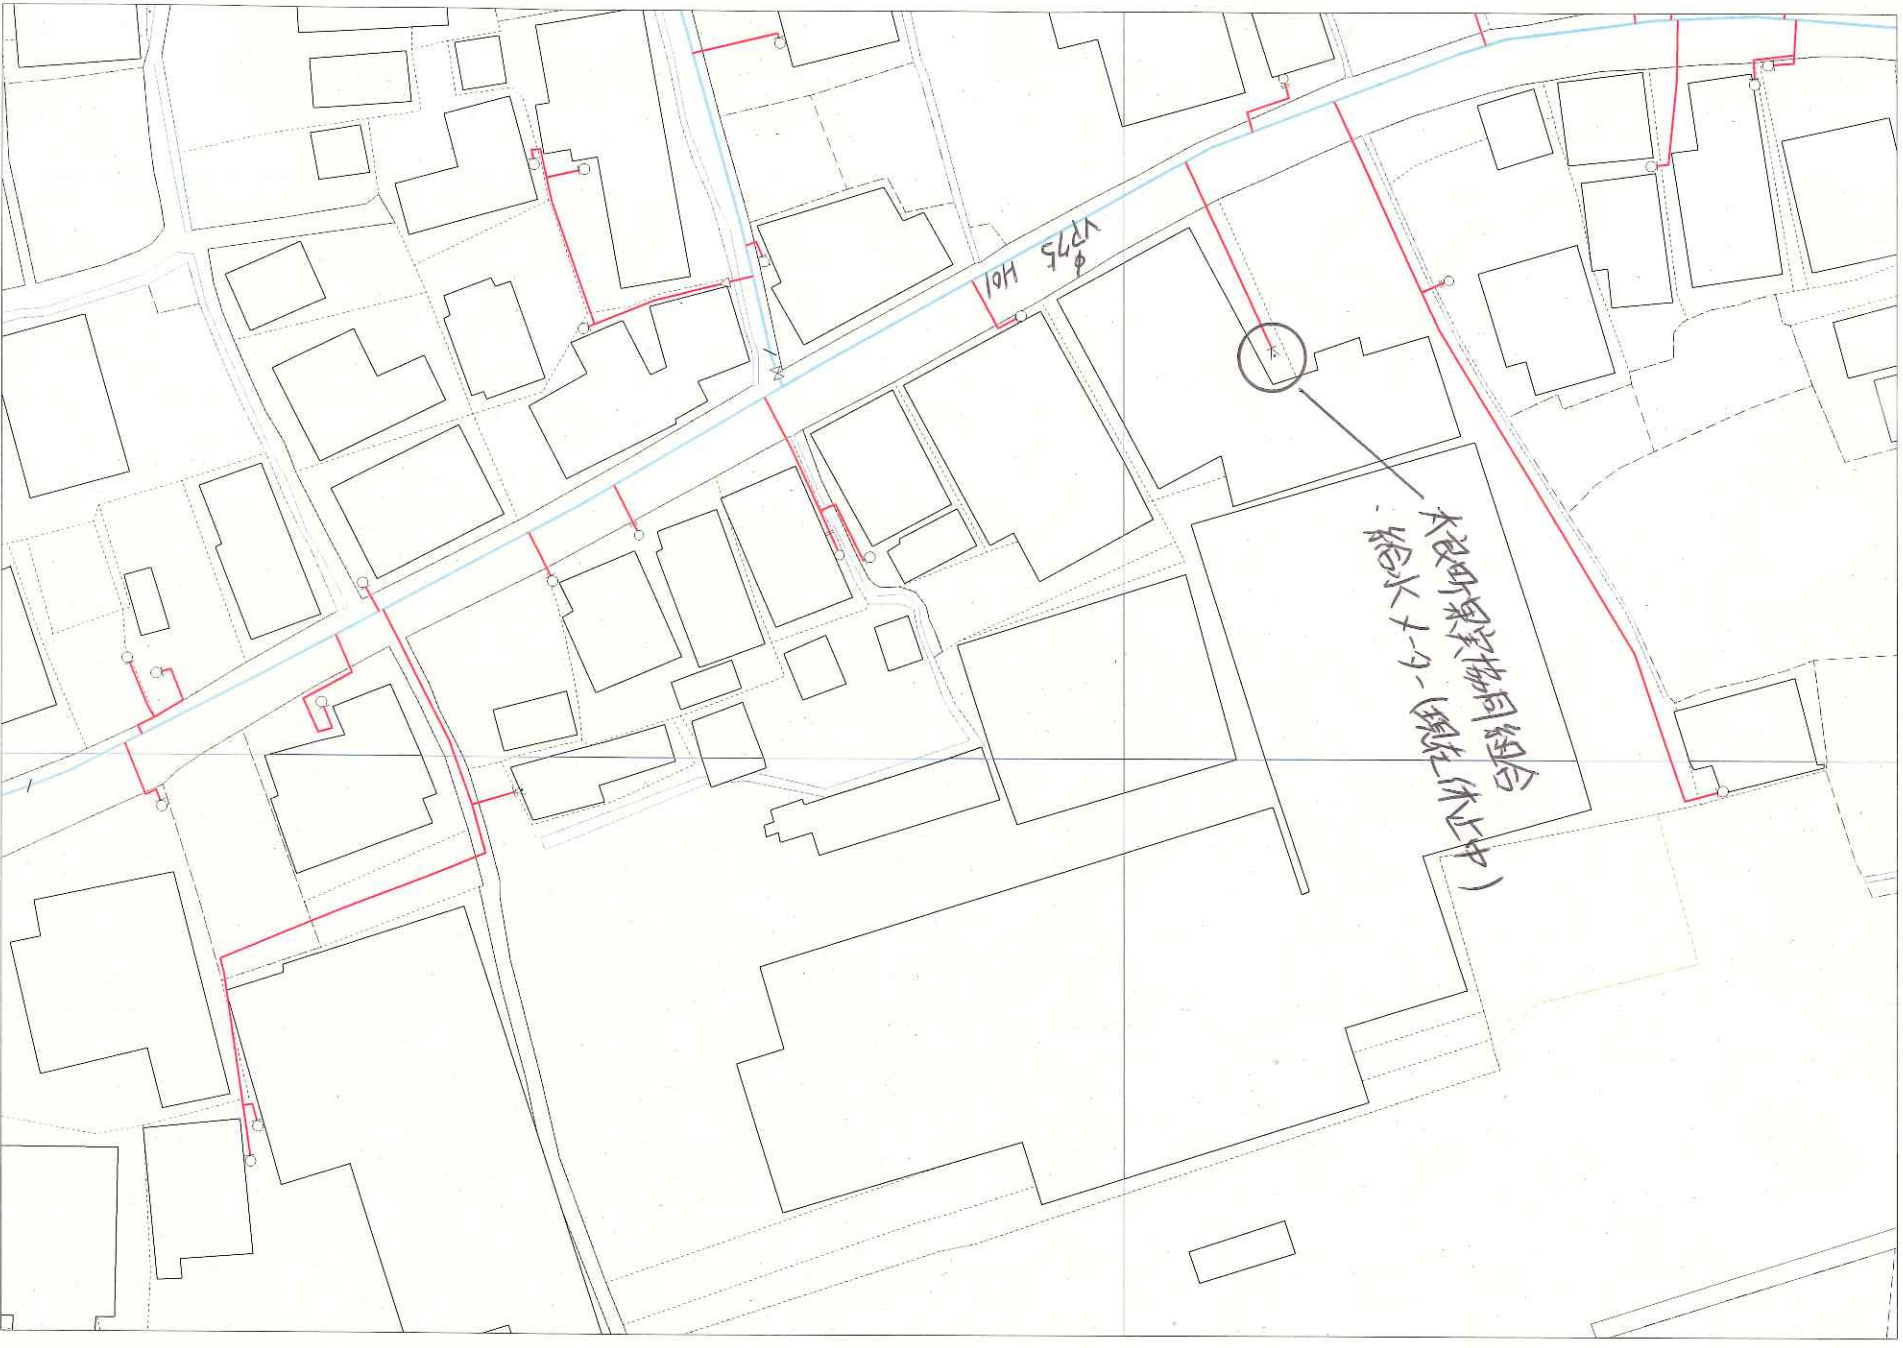

FmapAdele VX

1:700

11-19